




317	STILE
	S/A D502 FOR EFCO STANDARD ABH A160HD CONTINUOUS HINGE

ERASE NOTE
STANDARD CONTINUOUS HINGE AND STILE

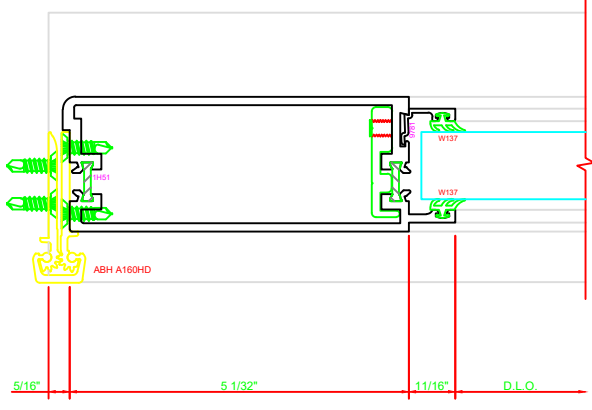

301	STILE
	S/A D502 FOR OFFSET PIVOTS

ERASE NOTE
BUTT HINGES CAN NOT BE USED WITH THERMASTILE DOORS

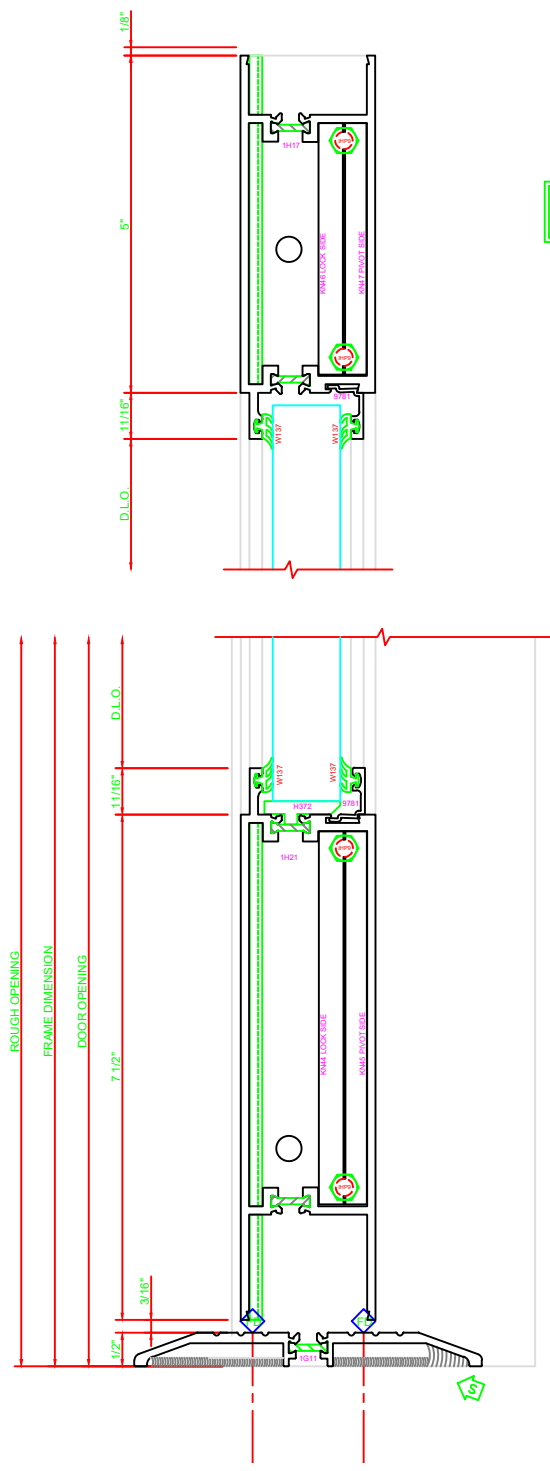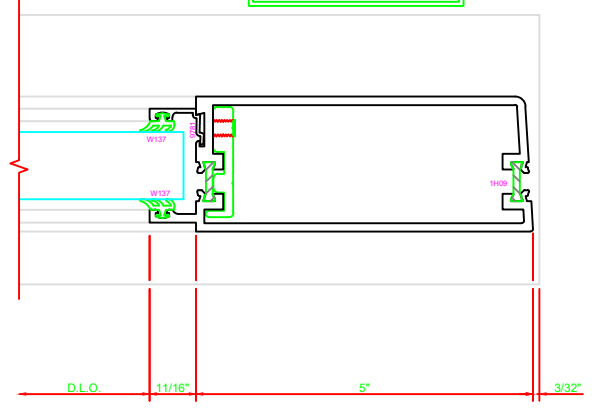

100	TOP RAIL
	S/A D502

ERASE NOTE
TOP RAIL FOR SURFACE CLOSERS OR DORMA TYPE C.O.C., NOT LCN C.O.C.

200	BOTTOM RAIL
	S/A D502